


| ROOM SCHEDULE | | |
|---------------|------------------|--|
| ROOM No. | FLOOR AREA (msq) | |
| 7 | 48.50 | |
| 8 | 48.92 | |
| 9 | 43.63 | |
| 10 | 48.40 | |

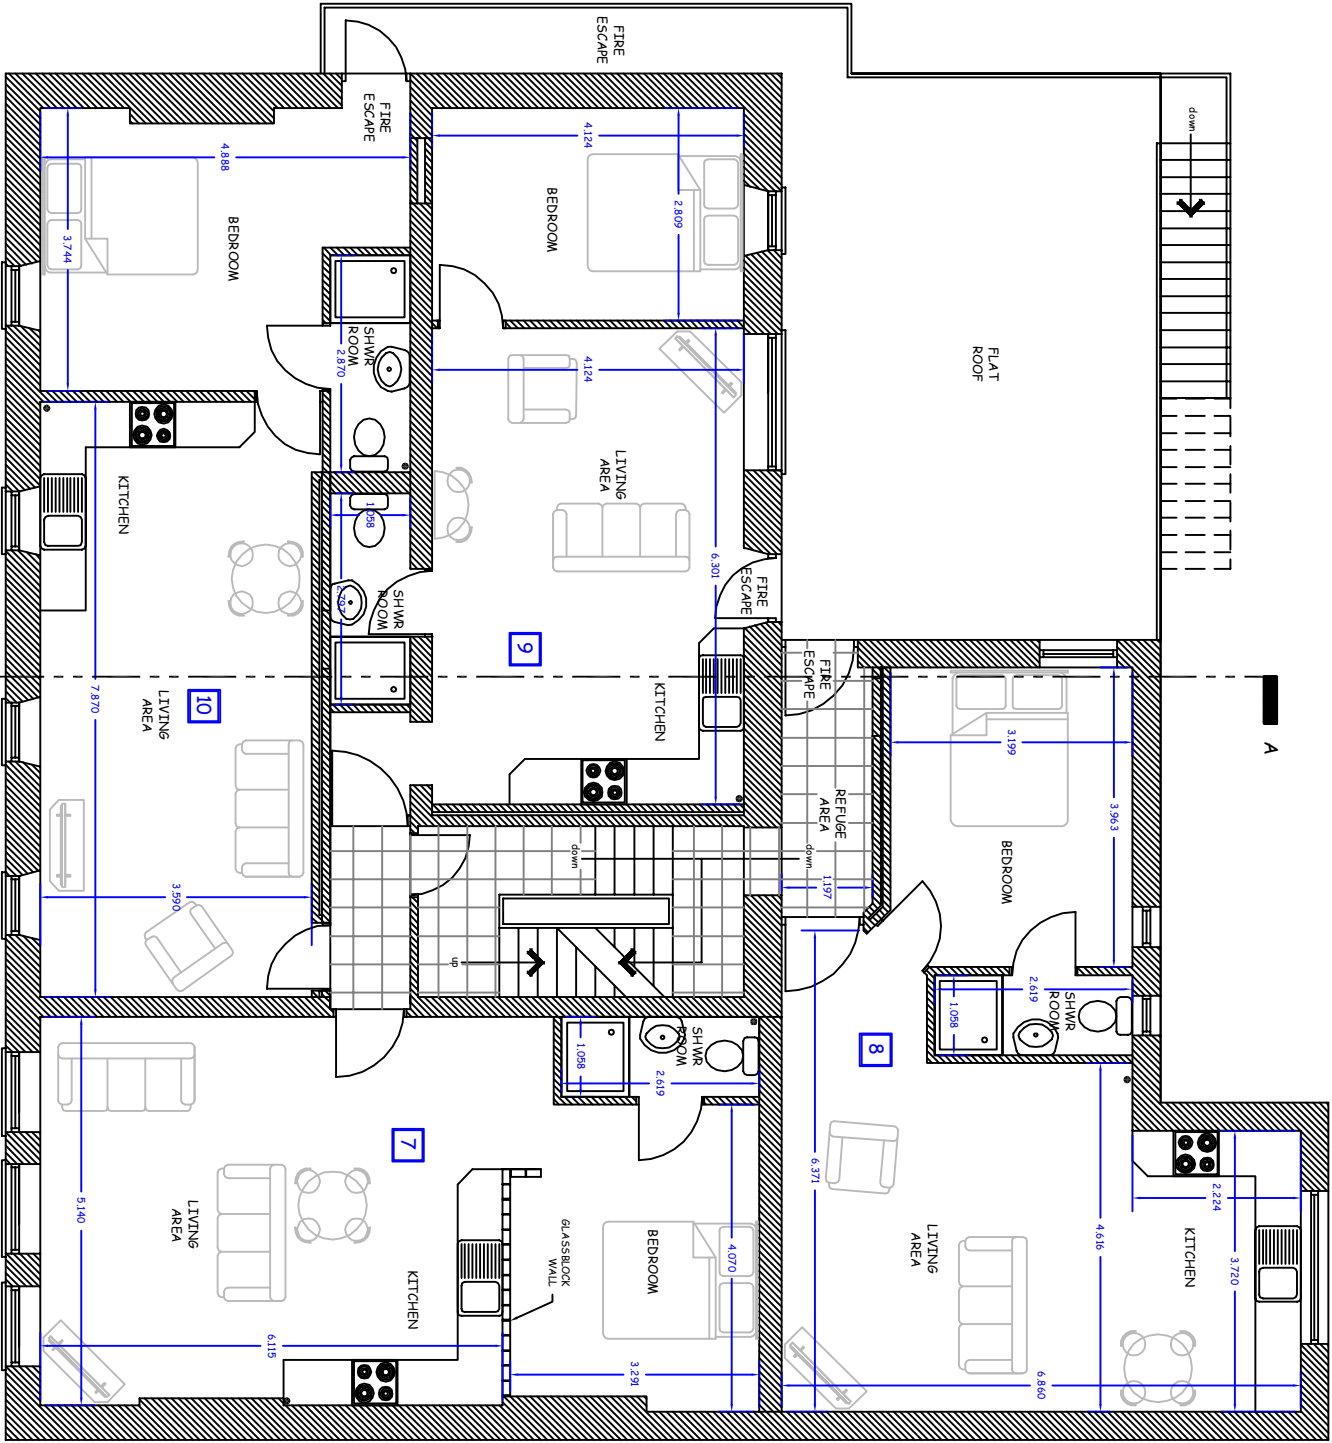

FIRST FLOOR

| Rev | Description | Date | Initial |
|----------------------------|-------------|----------|---------|
| Project | | | |
| 60 GELLI ROAD, PENTRE, RCT | | | |
| Title | | | |
| PROPOSED FIRST FLOOR | | | |
| Date | JULY 2020 | Drawn | MIS |
| Scales | 1:100 @ 1/3 | Issue | |
| Dwg No | 20/822/12 | Revision | |
| Desk | | | |
| Gelli_Rd_60_Build.dwg | | | |

