


ROOM SCHEDULE		
ROOM No.	FLOOR AREA (m <sup>2</sup> )	
3	47.70	
4	53.87	
5	59.24	
6	59.77	

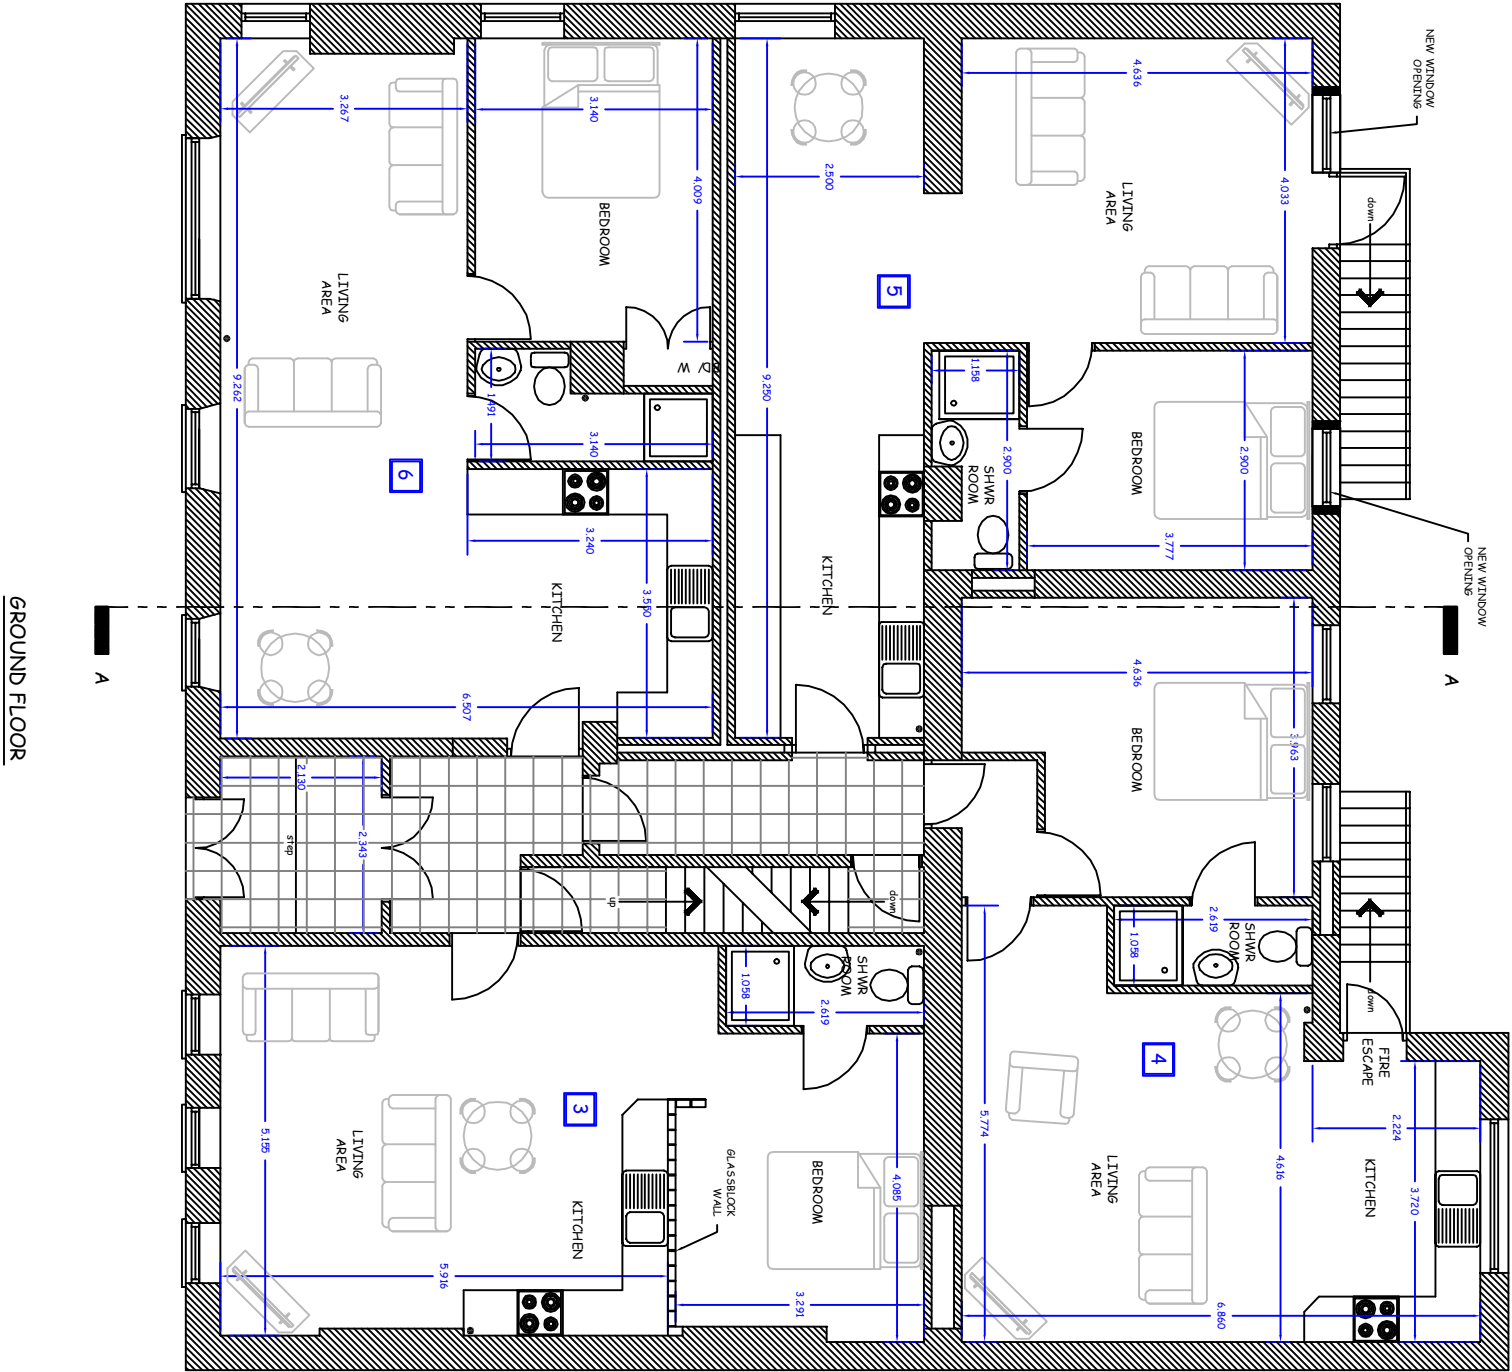

Rev	Description	Date	Initial
Project:			
60 GELLU ROAD, PENTRE, RCT			
Title:			
PROPOSED GROUND FLOOR			
Date:	JULY 2020	Drawn:	MIS
Scale(s):	1:100 @ A3	Issue:	
Dwg No:	20/822/11	Revision:	
Disc:	Gellu_Rd_60_Build.dwg		

