


SIDE TO NUMBER 59

SIDE TO NUMBER 61

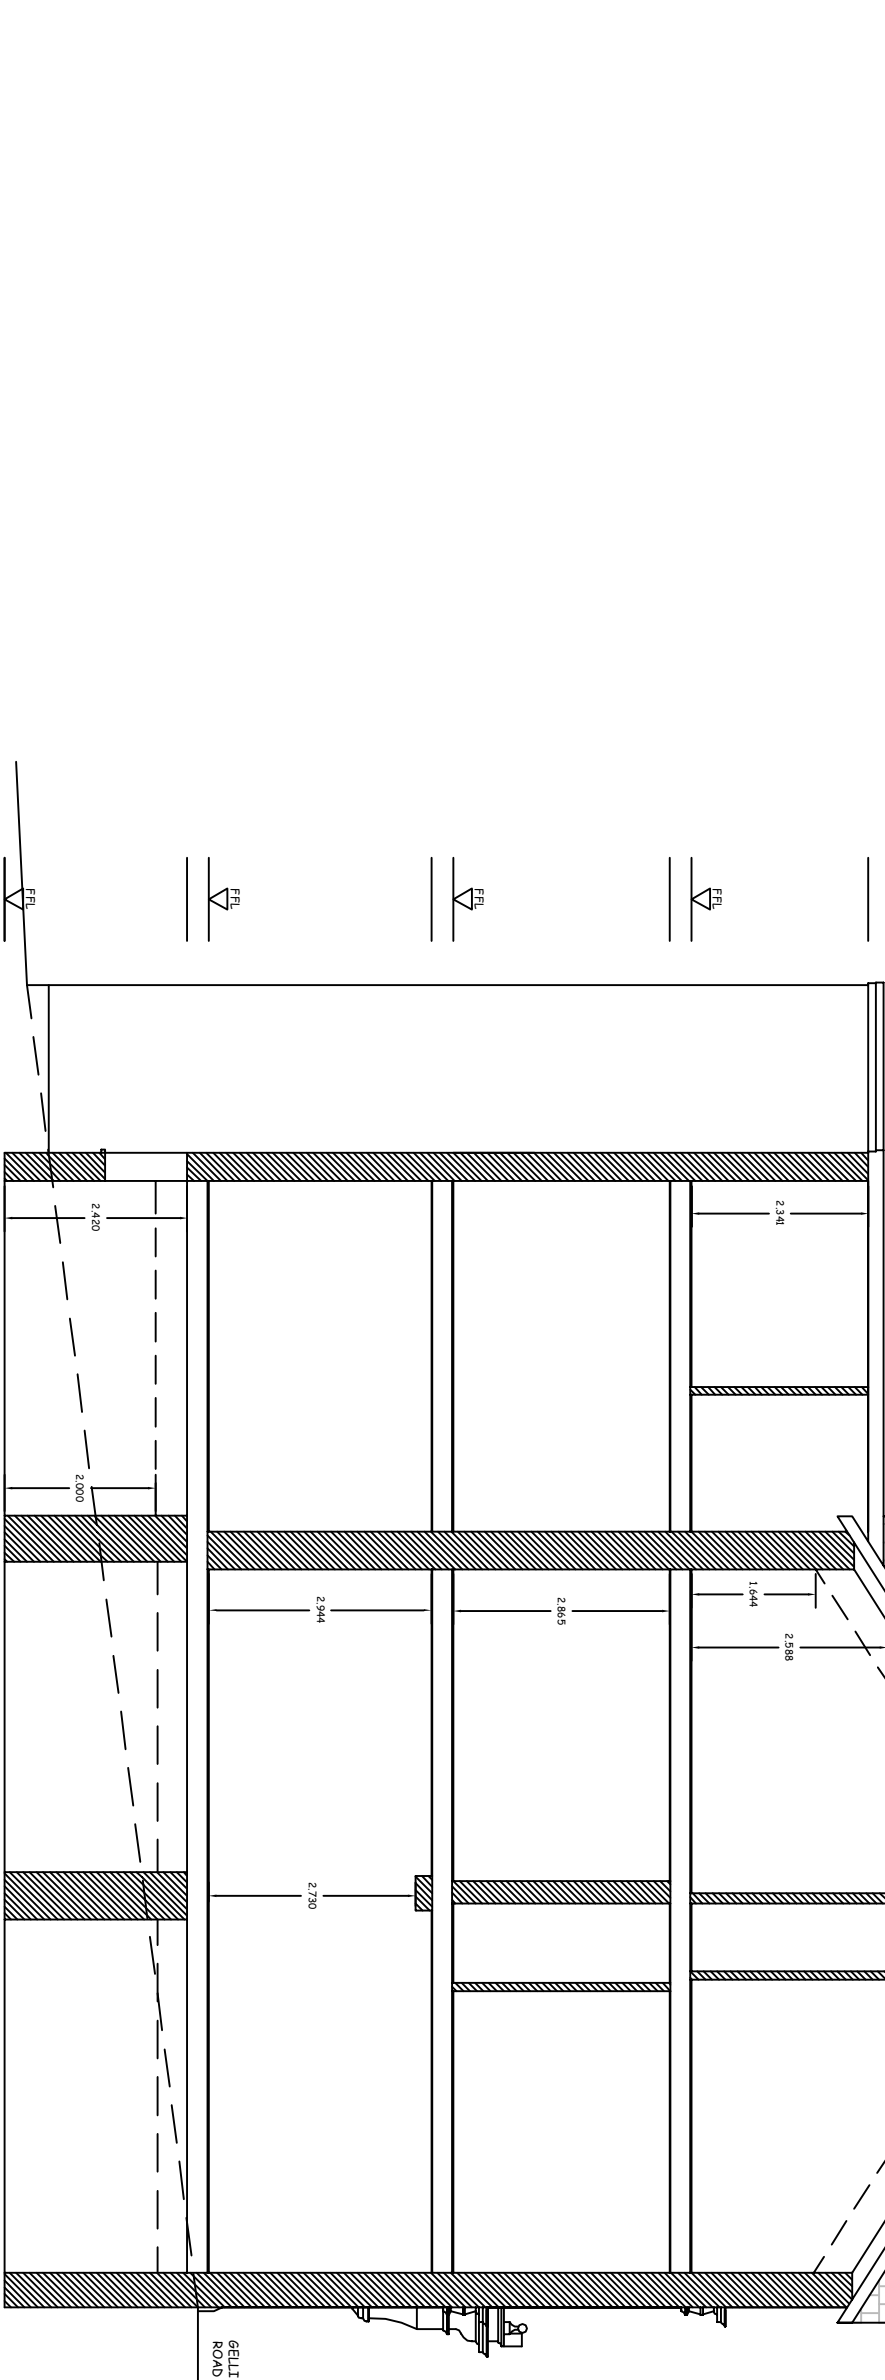

CROSS-SECTION A-A

Rev	Description	Date	Initial
Project	60 GELL ROAD, PENTRE, RCT		
Title			
EXISTING SIDE ELEVATIONS - CROSS-SECTION			
Date	JUL Y 2020	Drawn	MIS
Scale(s)	1:100 & 1:200 @ A3	Issue	
DWG No.	20/822/01	Revision	
Disc	Gell Rd 60 Build.dwg		

